
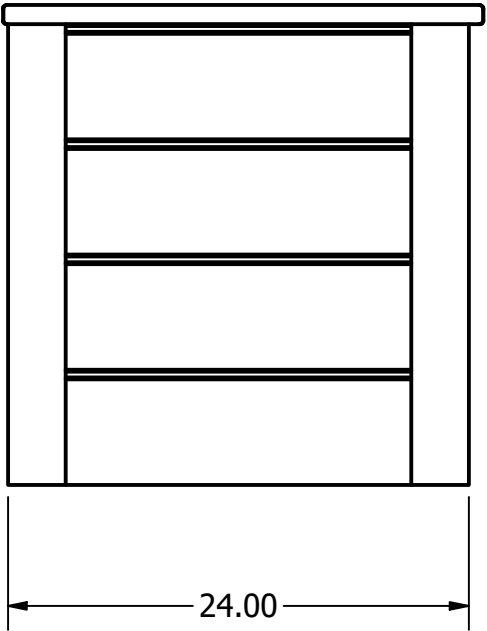
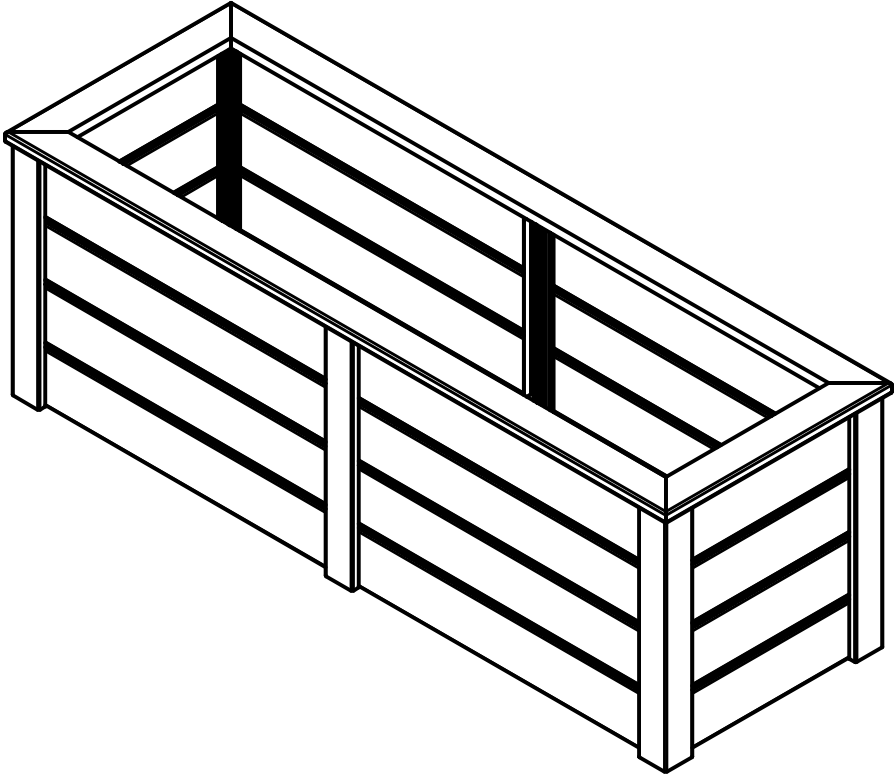
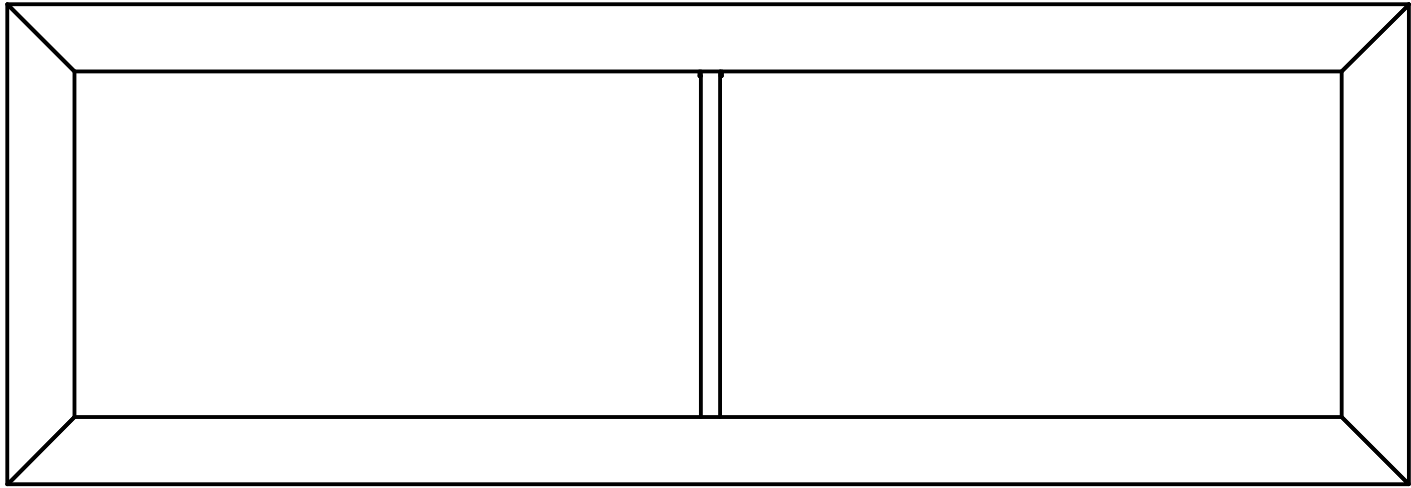


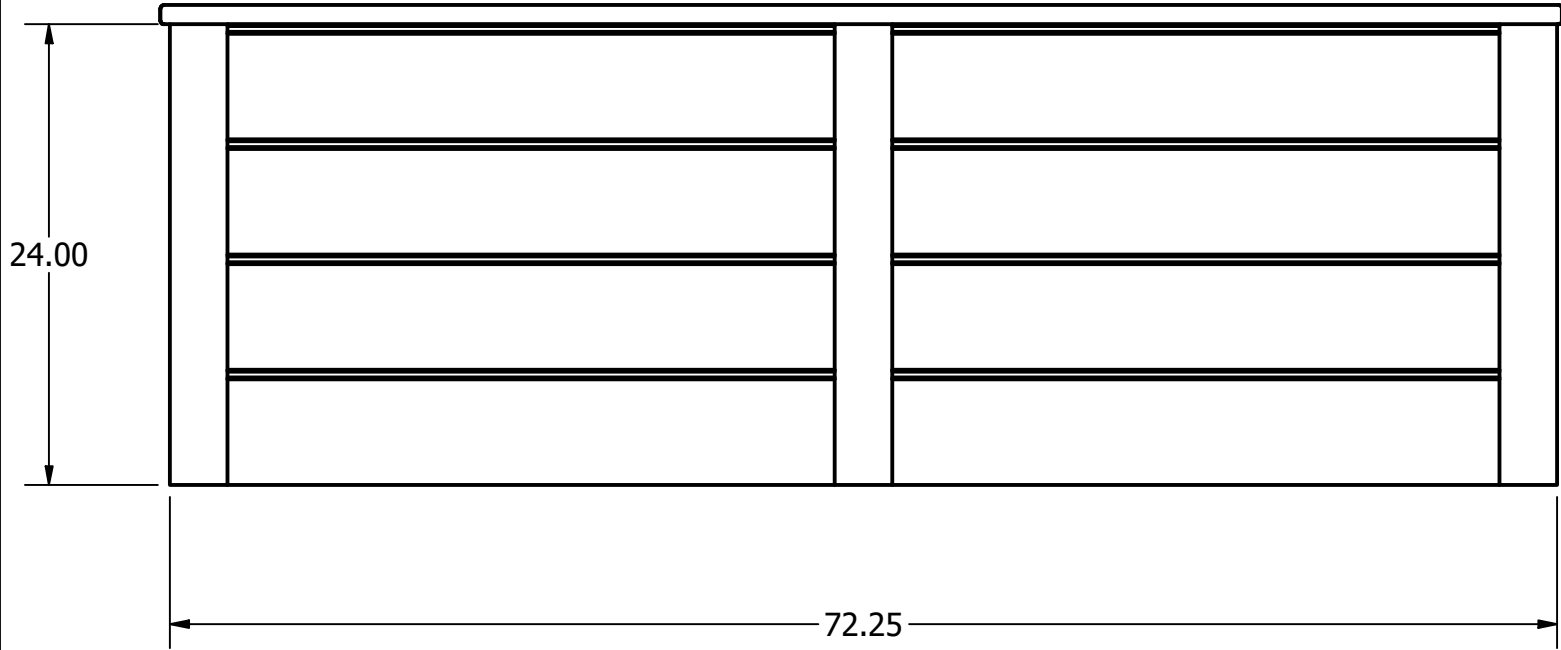

PROJECT DESCRIPTION: Planx Planter		ORDER #
PAGE DESCRIPTION: Overview		SHEET: 1 OF: 4
CLIENT CO. NAME:		DRAWN BY: azleber
CLIENT ADDRESS:		CITY: STATE: ZIP: CHECKED BY:
JOB SITE LOCATION:		DATE FILE CREATED: 9/30/2022
ADDRESS:		DWG # Planter Configurator V4
		PART #