
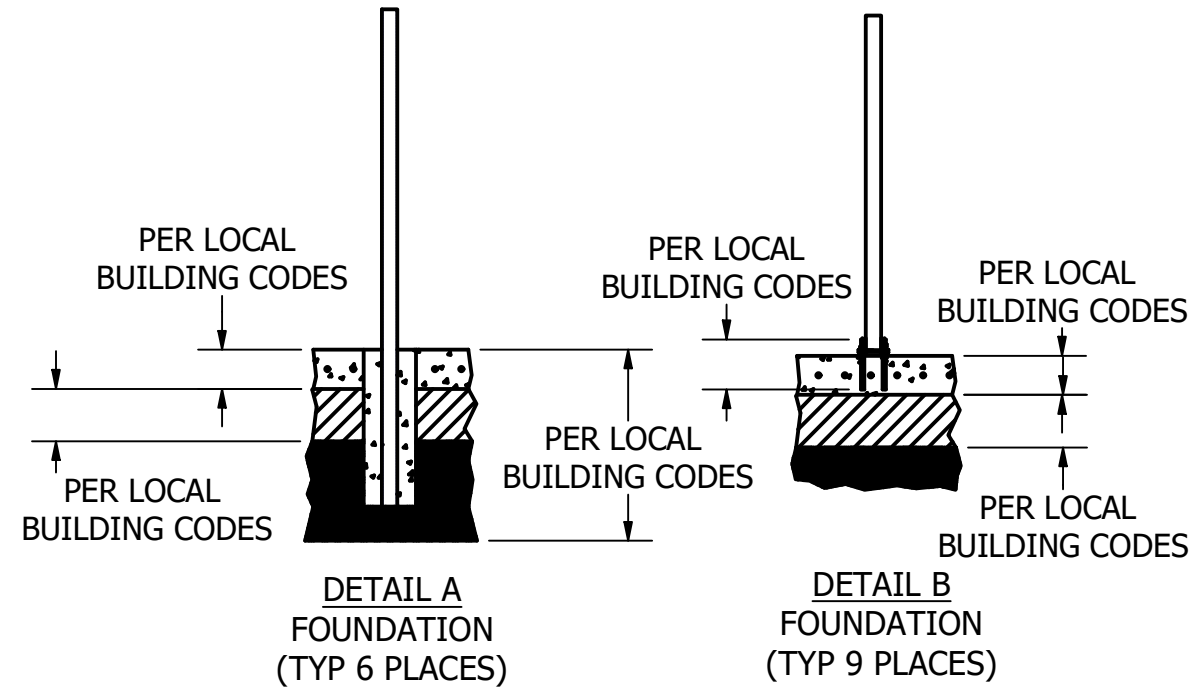
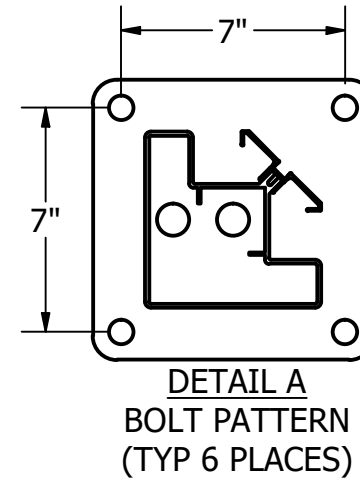


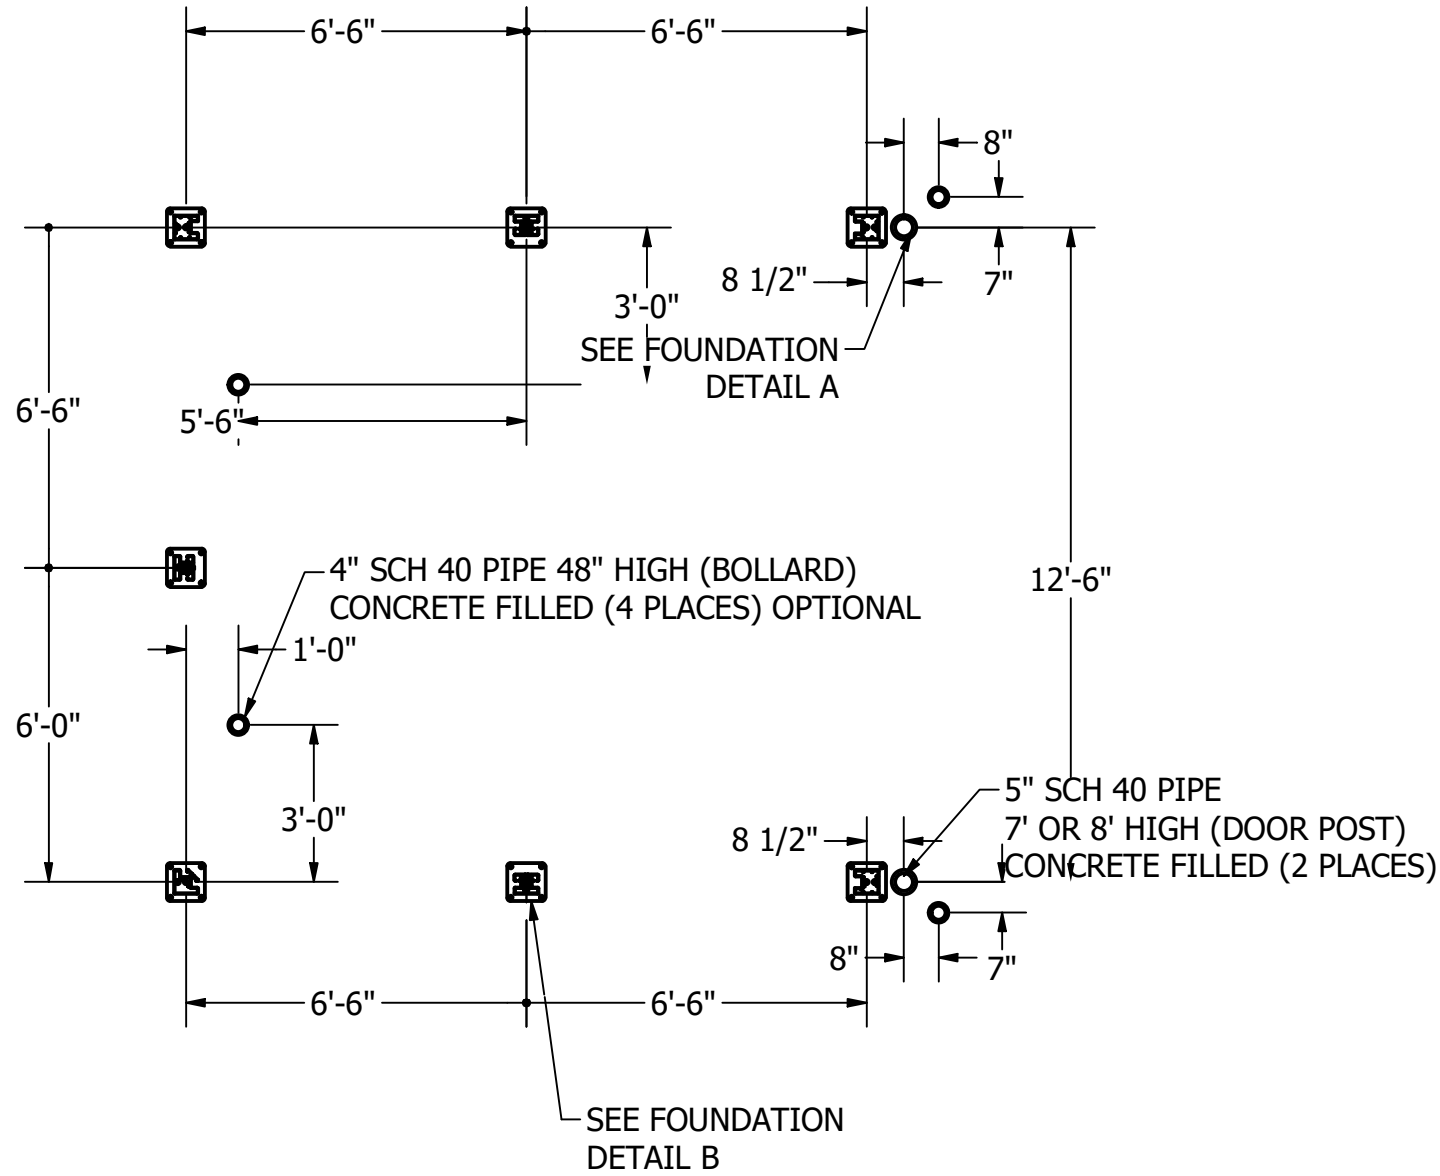

PROJECT DESCRIPTION: Standard Version	ORDER #
PAGE DESCRIPTION:	SHEET: 3 OF: 6
CLIENT CO. NAME:	DRAWN BY: azieher
CLIENT ADDRESS:	CITY: STATE: ZIP:
JOB SITE LOCATION:	DATE FILE CREATED: 1/26/2023
ADDRESS:	DWG #
	Covrit Model 1313w
	PART #