




35" VERTICAL STYLE ENVISOR  
FOOTPRINT

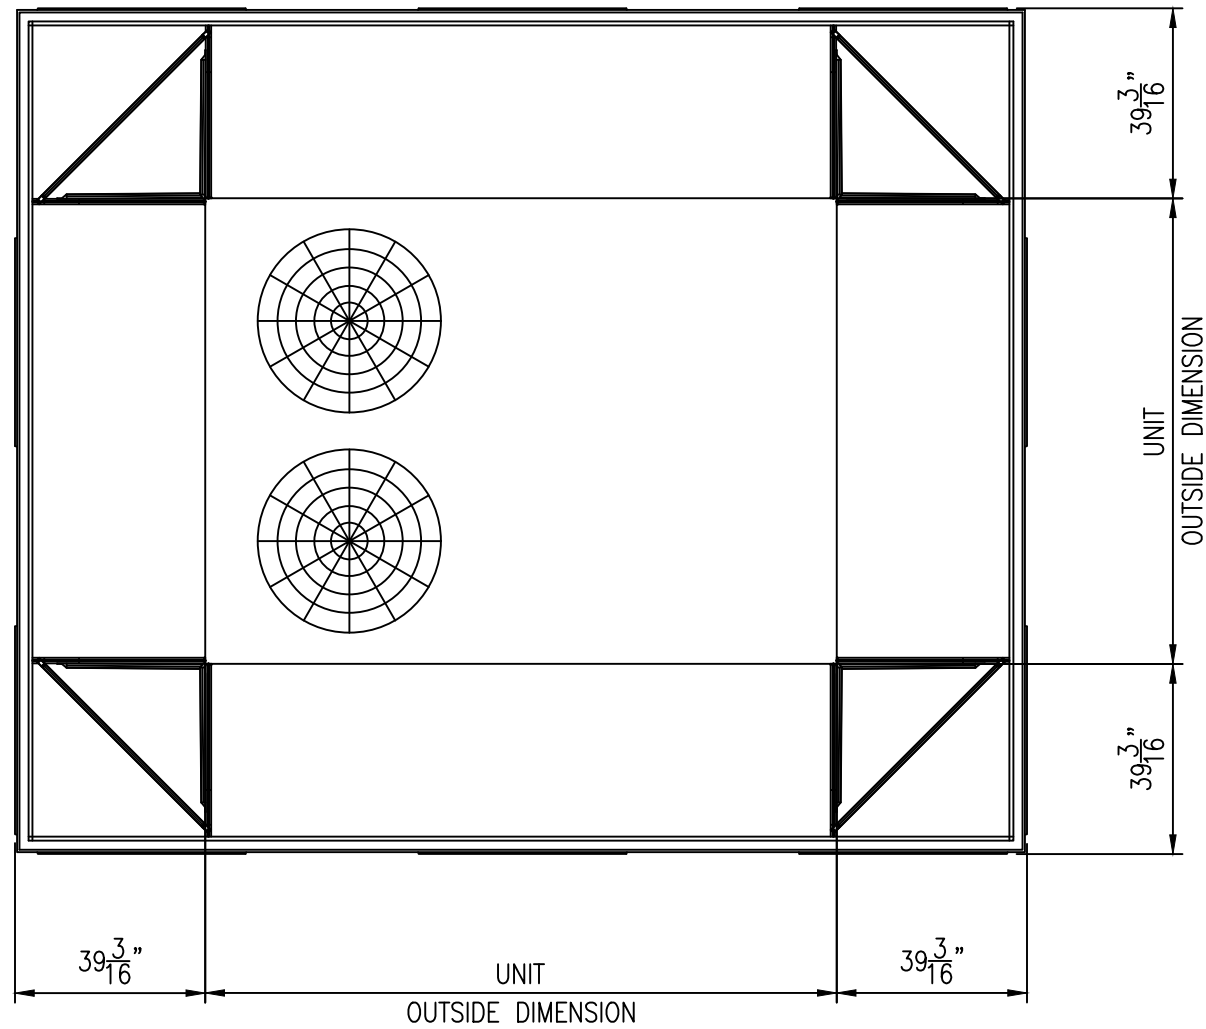

35" VERTICAL STYLE ENVISOR  
ELEVATION

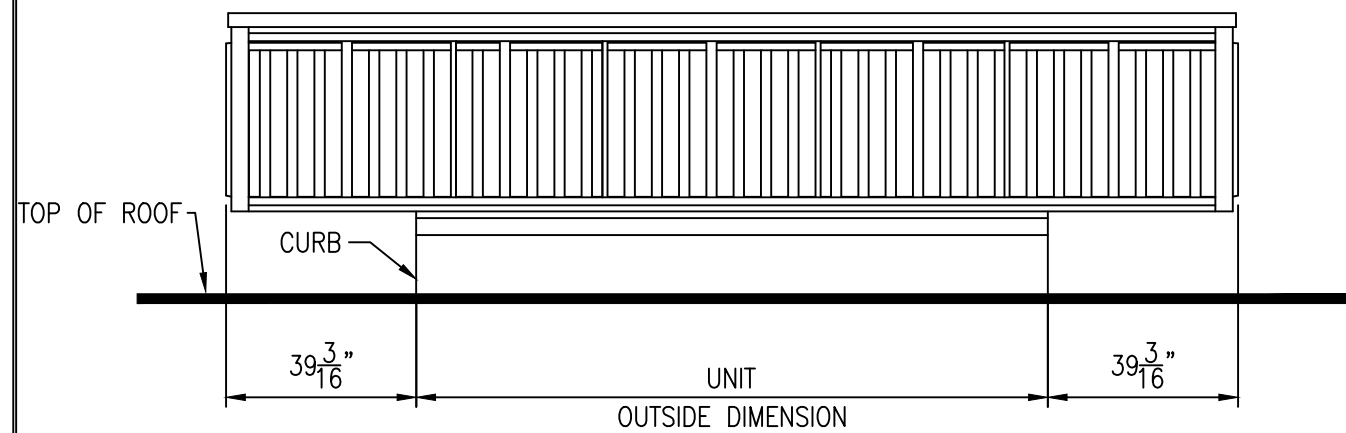

35" VERTICAL STYLE ENVISOR  
SECTION

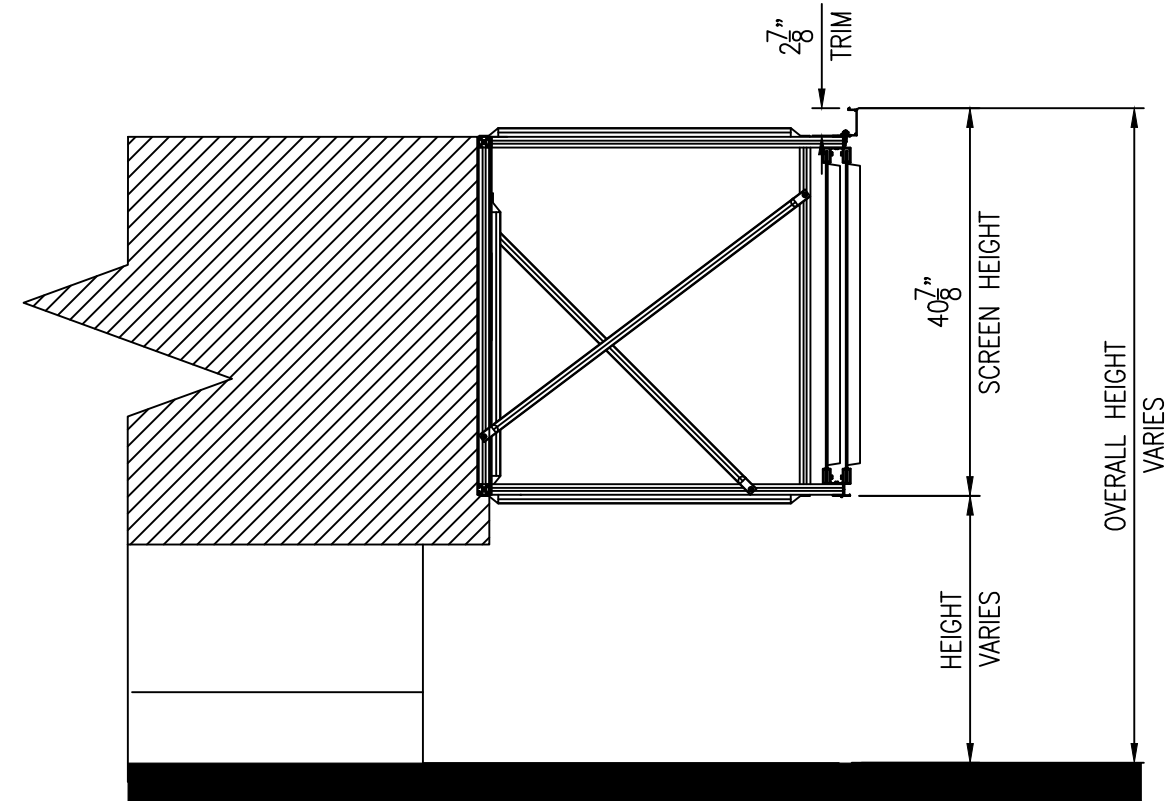

NOTE: The Screen System shown corresponds to a typical construction of the Envisor 35 Vertical Style using Wide Rib Panels. This drawing is intended to illustrate general dimensions of the Envisor System when installed on an average Roof Top Unit. Dimensions and specifications of the system can vary depending on the RTU's location to each other and performance characteristics.

PROJECT DESCRIPTION ENVISOR 35" VERTICAL STYLE	SCALE NTS	REVISION REF.# AND DATE	SHEET 1	OF 1
PAGE DESCRIPTION GENERAL SPECIFICATIONS			DRAWN BY NC	CHECKED BY
CLIENT			DATE FILE CREATED 11/30/22	DWG FILE # 130636
ADDRESS			CITY	STATE
CONTACT PERSON			WORK ORDER #	
CITY			STATE	ZIP
ADDRESS			CITY	STATE
ADDRESS			CITY	STATE

**cityscapes**  
ARCHITECTURAL INNOVATIONS  
4200 LYMAN COURT  
HILLIARD, OH (614) 850-2549

THIS IS AN ORIGINAL UNPUBLISHED DRAWING SUBMITTED FOR YOUR PERSONAL USE IN CONNECTION WITH A PROJECT BEING PLANNED FOR YOU BY CITYSCAPES INTERNATIONAL INCORPORATED. IT IS NOT TO BE REPRODUCED, EXHIBITED, OR FABRICATED IN ANY MANNER WITHOUT PERMISSION FROM AN AUTHORIZED OFFICER OF THE COMPANY.