




52" VERTICAL STYLE ENVISOR
FOOTPRINT

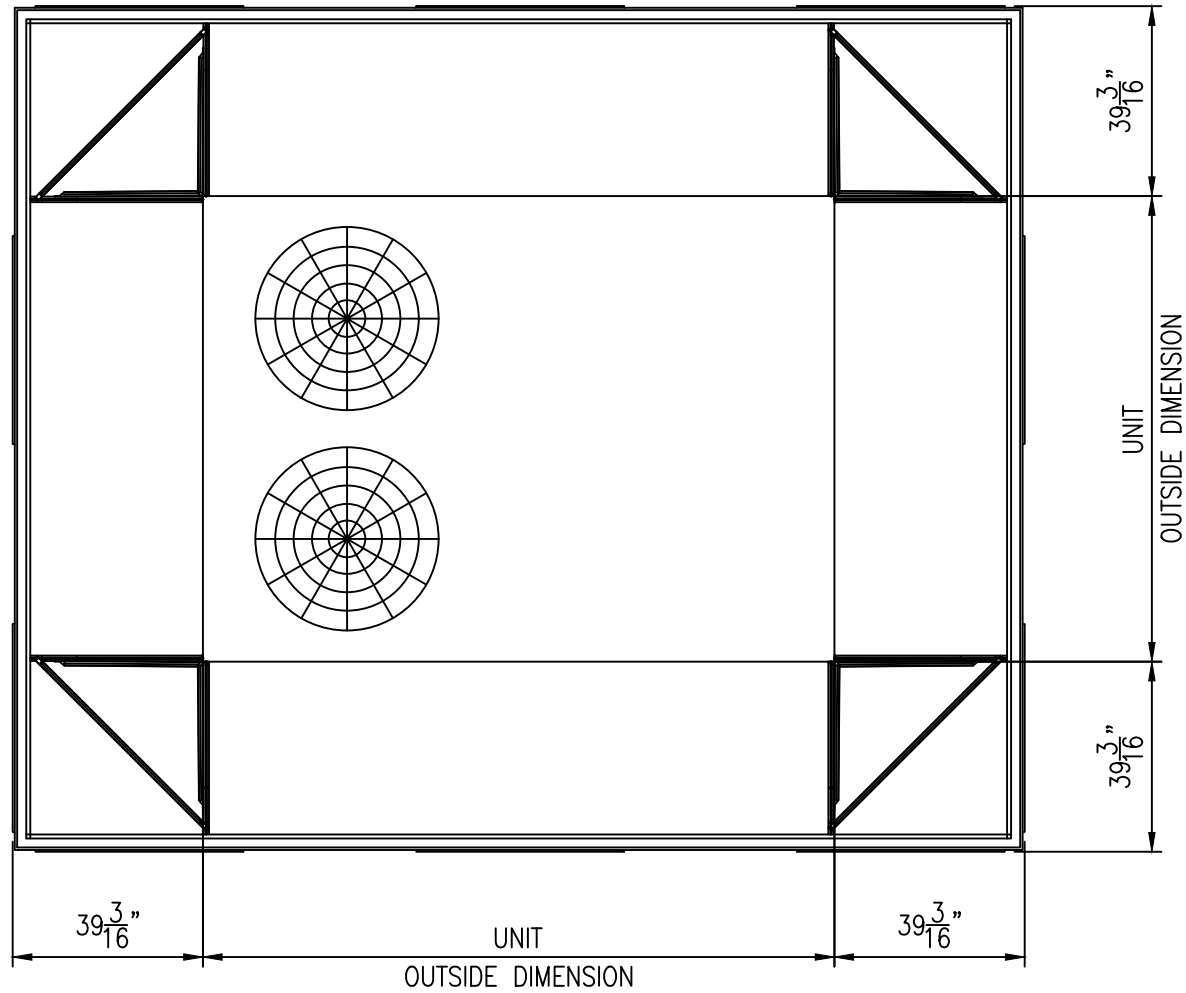

52" VERTICAL STYLE ENVISOR
ELEVATION

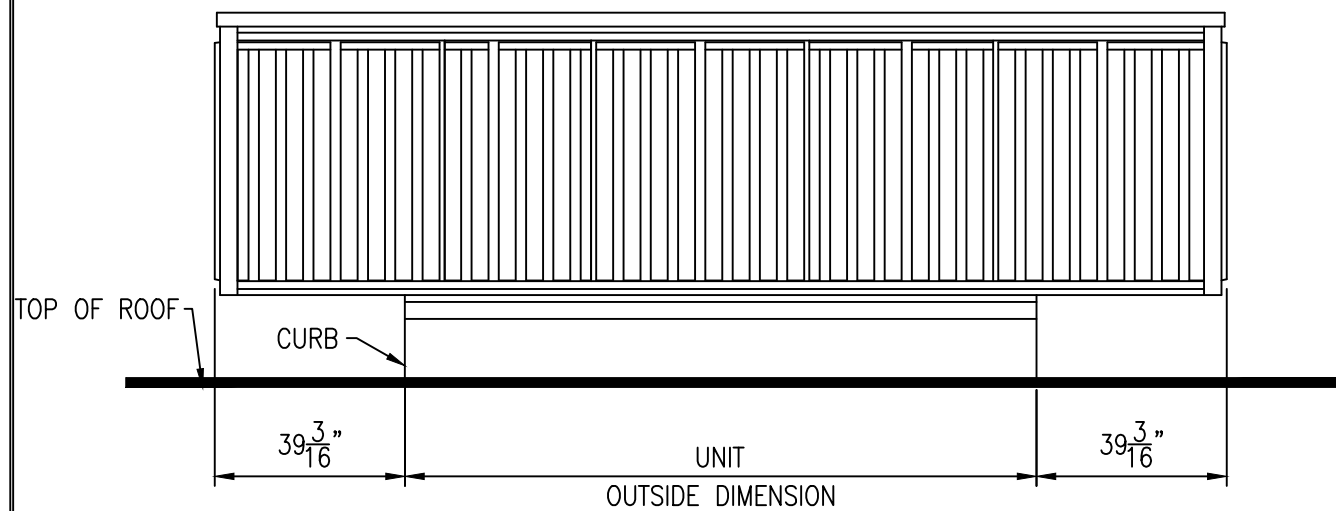

52" VERTICAL STYLE ENVISOR
SECTION

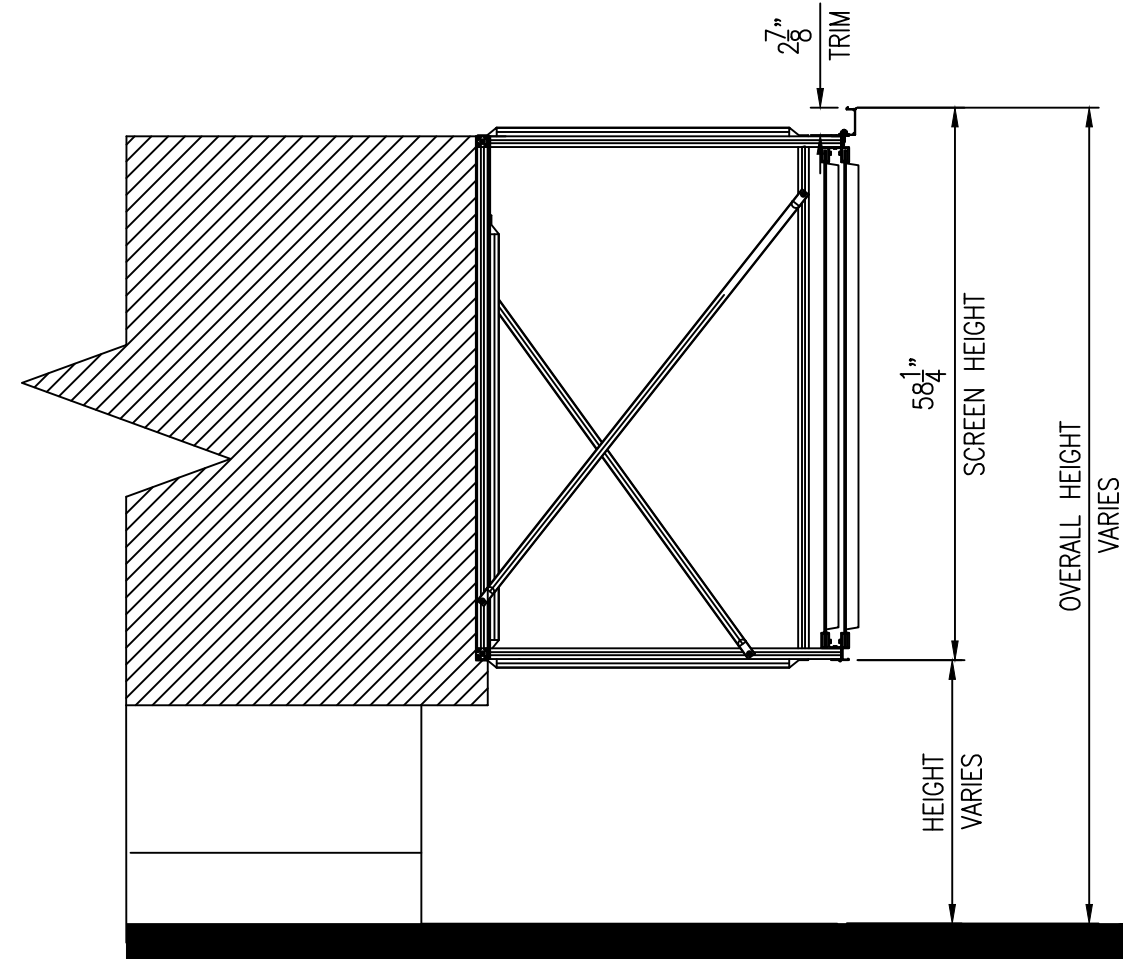

NOTE: The Screen System shown corresponds to a typical construction of the Envisor 52 Vertical Style using Wide Rib Panels. This drawing is intended to illustrate general dimensions of the Envisor System when installed on an average Roof Top Unit. Dimensions and specifications of the system can vary depending on the RTU's location to each other and performance characteristics.

PROJECT DESCRIPTION ENVISOR 52- VERTICAL STYLE	SCALE NTS
PAGE DESCRIPTION GENERAL SPECIFICATIONS	SHEET 1 OF 1
CLIENT CONTACT PERSON	DRAWN BY NC
ADDRESS CITY STATE ZIP	DATE FILE CREATED 11/30/22
JOB SITE LOCATION ADDRESS CITY STATE ZIP	DWG FILE # 130636
	PART #

cityscapes
ARCHITECTURAL INNOVATIONS
4200 LYMAN COURT
HILLIARD, OH (614) 850-2549

THIS IS AN ORIGINAL UNPUBLISHED DRAWING SUBMITTED FOR YOUR PERSONAL USE IN CONNECTION WITH A PROJECT BEING PLANNED FOR YOU BY CITYSCAPES INTERNATIONAL INCORPORATED. IT IS NOT TO BE REPRODUCED, EXHIBITED, OR FABRICATED IN ANY MANNER WITHOUT PERMISSION FROM AN AUTHORIZED OFFICER OF THE COMPANY.