
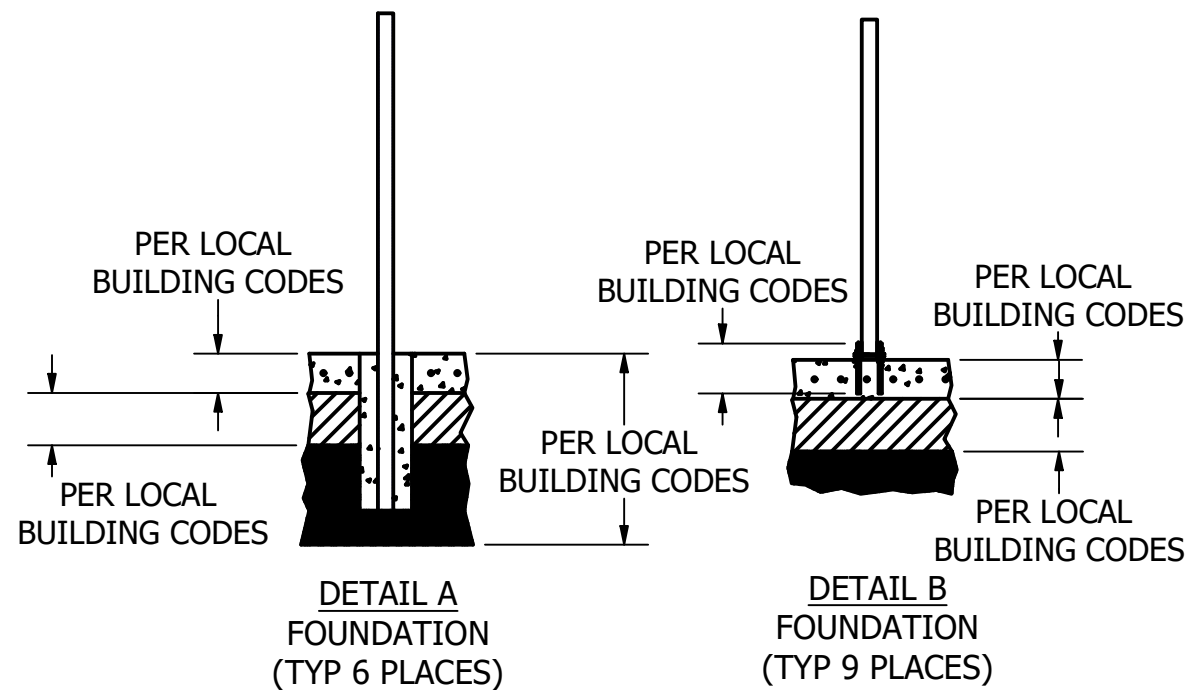
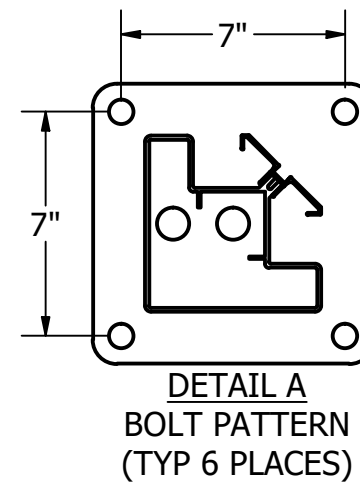


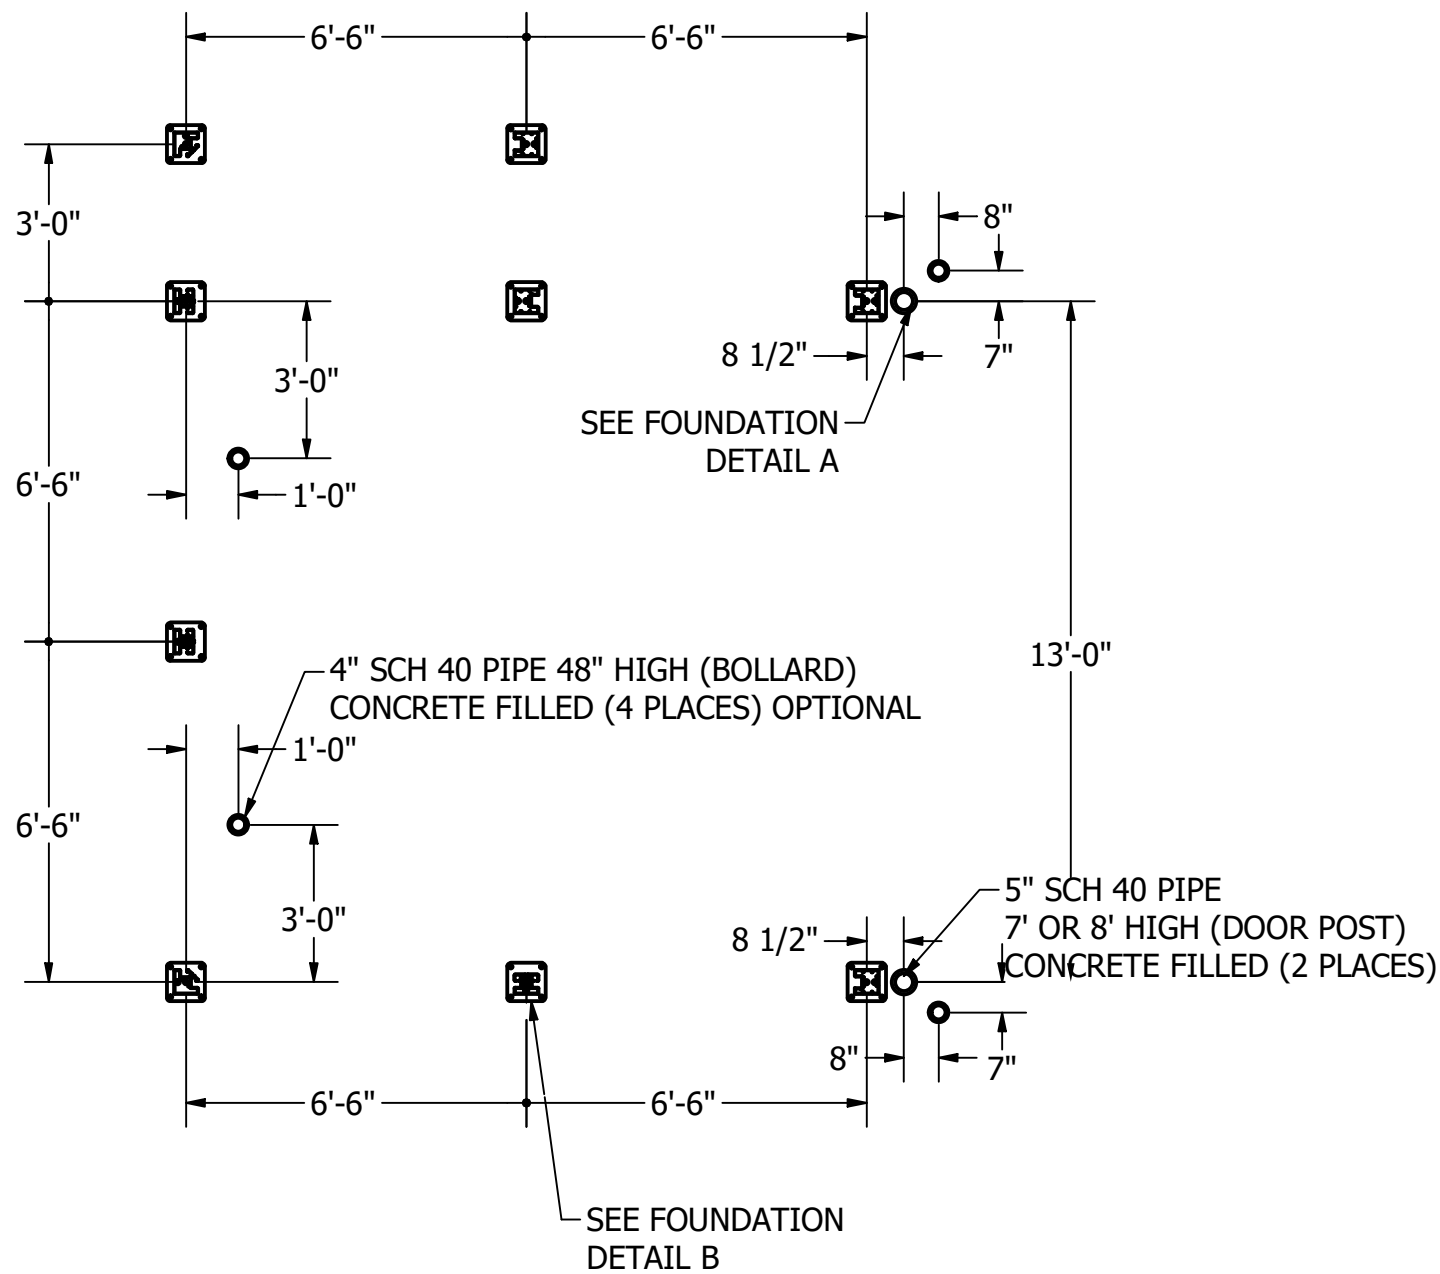

cityscapes architectural innovations 4200 LYMAN COURT HILLIARD, OH (614) 850-2540 THIS IS AN ORIGINAL UNPUBLISHED DRAWING SUBMITTED FOR YOUR PERSONAL USE IN CONNECTION WITH A PROJECT BEING PLANNED FOR YOU BY CITYSCAPES INTERNATIONAL, INC. IT IS NOT TO BE REPRODUCED, EXHIBITED, OR FABRICATED IN ANY FASHION WITHOUT PERMISSION FROM AN AUTHORIZED OFFICER OF THE COMPANY.	PROJECT DESCRIPTION:	ORDER #
	PAGE DESCRIPTION:	SHEET: 1 OF: 6
	CLIENT CO. NAME:	DRAWN BY: azieher
	CLIENT ADDRESS:	CHECKED BY:
	JOB SITE LOCATION:	DATE FILE CREATED: 1/26/2023
ADDRESS:	CITY:	DWG #
	STATE:	Covrit Model 1313w
ADDRESS:	CITY:	PART #
	STATE:	